



DEPARTMENT OF REGULATORY AND ECONOMIC RESOURCES (RER)  
BOARD AND CODE ADMINISTRATION DIVISION

## NOTICE OF ACCEPTANCE (NOA)

MIAMI-DADE COUNTY  
PRODUCT CONTROL SECTION  
11805 SW 26 Street, Room 208  
Miami, Florida 33175-2474  
T (786) 315-2590 F (786) 315-2599  
[www.miamidade.gov/economy](http://www.miamidade.gov/economy)

Vision Hollow Metal Limited  
400 Zenway Blvd., Unit 1  
Woodbridge, Ontario L4H 0S7

### SCOPE:

This NOA is being issued under the applicable rules and regulations governing the use of construction materials. The documentation submitted has been reviewed and accepted by Miami-Dade County RER - Product Control Section to be used in Miami Dade County and other areas where allowed by the Authority Having Jurisdiction (AHJ).

This NOA shall not be valid after the expiration date stated below. The Miami-Dade County Product Control Section (In Miami Dade County) and/or the AHJ (in areas other than Miami Dade County) reserve the right to have this product or material tested for quality assurance purposes. If this product or material fails to perform in the accepted manner, the manufacturer will incur the expense of such testing and the AHJ may immediately revoke, modify, or suspend the use of such product or material within their jurisdiction. RER reserves the right to revoke this acceptance, if it is determined by Miami-Dade County Product Control Section that this product or material fails to meet the requirements of the applicable building code.

This product is approved as described herein, and has been designed to comply with the Florida Building Code, including the High Velocity Hurricane Zone.

### DESCRIPTION: Series LS2075 Single Outswing Steel Doors

**APPROVAL DOCUMENT:** Drawing No "AD10-10", titled "Series LS2075 Single Outswing Steel Door", sheets 1 through 5 of 5, prepared by MCY Engineering, Inc., dated MAY 27, 2015, signed and sealed by Yiping Wang, P.E., bearing the Miami-Dade County Product Control Revision stamp with the Notice of Acceptance number and expiration date by the Miami-Dade County Product Control Section.

### MISSILE IMPACT RATING: Large and Small Missile Impact Resistant

**LABELING:** Each unit shall bear a permanent label with the manufacturer's name or logo, Woodbridge, Ontario, Canada, series/model and following statement: "Miami-Dade County Product Control Approved", unless otherwise noted herein.

**RENEWAL** of this NOA shall be considered after a renewal application has been filed and there has been no change in the applicable building code negatively affecting the performance of this product.

**TERMINATION** of this NOA will occur after the expiration date or if there has been a revision or change in the materials, use, and/or manufacture of the product or process. Misuse of this NOA as an endorsement of any product, for sales, advertising or any other purposes shall automatically terminate this NOA. Failure to comply with any section of this NOA shall be cause for termination and removal of NOA.

**ADVERTISEMENT:** The NOA number preceded by the words Miami-Dade County, Florida, and followed by the expiration date may be displayed in advertising literature. If any portion of the NOA is displayed, then it shall be done in its entirety.

**INSPECTION:** A copy of this entire NOA shall be provided to the user by the manufacturer or its distributors and shall be available for inspection at the job site at the request of the Building Official.

This NOA revises & renews NOA #12-0223.29 and consists of this page 1 and evidence pages E-1, as well as approval document mentioned above.

The submitted documentation was reviewed by Ishaq I. Chanda, P.E.



NOA No. 14-0513.03  
Expiration Date: July 14, 2020  
Approval Date: June 04, 2015  
Page 1

8/5/2015

**NOTICE OF ACCEPTANCE: EVIDENCE SUBMITTED**

**A. DRAWINGS**

1. Manufacturer's die drawings and sections (Submitted under file # see below).
2. Drawing No "AD10-10", titled "Series LS2075 Single Outswing Steel Door", sheets 1 through 5 of 5, prepared by MCY Engineering, Inc., dated MAY 27, 2015, signed and sealed by Yiping Wang, P. E.

**B. TESTS**

1. Test reports on: 1) Air Infiltration Test, per FBC, TAS 202-94  
2) Uniform Static Air Pressure Test, Loading per FBC TAS 202-94  
3) Water Resistance Test, per FBC, TAS 202-94  
4) Large Missile Impact Test per FBC, TAS 201-94  
5) Cyclic Wind Pressure Loading per FBC, TAS 203-94  
6) Forced Entry Test, per FBC 2411 3.2.1, TAS 202-94

Along with manufacturer's parts and section drawings of Single outswing steel doors, marked by Fenestration Test Lab, Test Report No. **FTL 8260**, dated 04/10/15, signed and sealed by Idalmis Ortega, P. E.

Along with manufacturer's parts and section drawings of flush outswing steel doors, marked by Hurricane Test Lab, Test Report No. **HTL 0549-0706-09**, dated 03/12/10, signed and sealed by Vinu J. Abraham, P. E. (Submitted under files #12-0223.29 #10-0420.04).

**C. CALCULATIONS**

1. Anchor verification calculations and structural analysis, complying with FBC2014 (5<sup>th</sup> Edition), prepared by MCY Engineering, Inc., dated 03/12/15 and last revised on APR 21, 2015, signed and sealed by Yiping Wang, P. E.

**D. QUALITY ASSURANCE**

1. Miami Dade Department of Department of Regulatory and Economic Resources (RER).

**E. MATERIAL CERTIFICATIONS (Submitted under files #12-0223.29/#10-0623.02)**


1. Tensile test report # 10CM-392, dated 04/06/10 prepared by QC Metallurgical, Inc., sheet and frame samples, signed & sealed by Frank Grate, P.E.
2. Tensile test report # 10CM-204, dated 03/02/10 prepared by QC Metallurgical, Inc., sheet samples, signed & sealed by Frank Grate, P.E.

**F. STATEMENTS**

1. Letter of conformance to FBC 2014 (5<sup>th</sup> edition) and No Financial interest dated APR 21, 2015, prepared by MCY Engineering, Inc., signed and sealed by Yiping Wang, P.E.
2. Lab compliance as part of the above referenced test report.


**G. OTHER**

1. This revises & renews NOA #12-0223.29, expiring on 07/14/20.
2. Distributor Agreement between Vision Hollow Metal Ltd., Ontario Canada and Precision Building Products, Florida USA, dated 04/13/15, signed by Nick Siragusa and Jacques Rousseau , respectively, on behalf of their companies.

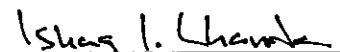

Ishaq I. Chanda, P.E.  
Product Control Examiner  
NOA No. 14-0513.03


Expiration Date: June 14, 2020  
Approval Date: June 04, 2015

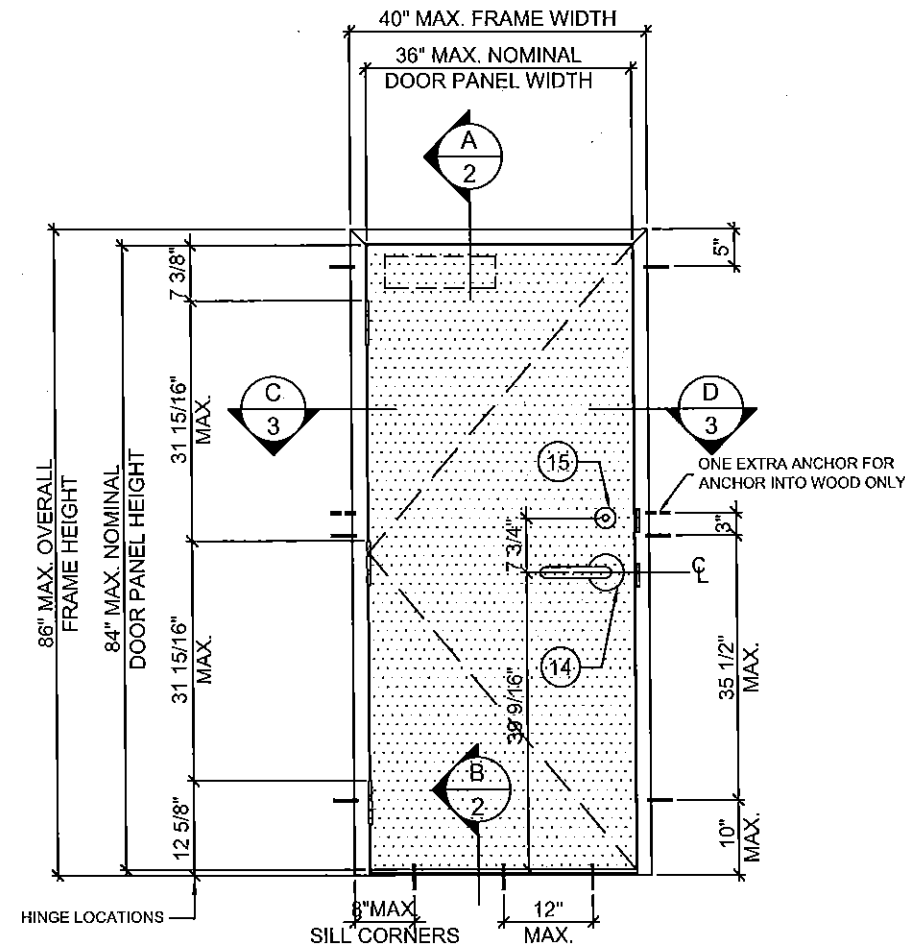

(X)

**TYPICAL ELEVATION**  
(LOCKING OPTION 2, SHOWN  
SEE SHEET 4 FOR OPTION 1)

**MAX. ALLOWABLE DESIGN LOAD**  
(FOR SIZES SHOWN ABOVE OR SMALLER  
AS PERMITTED BY FBC)  
**+75.0 PSF**  
**-75.0 PSF**

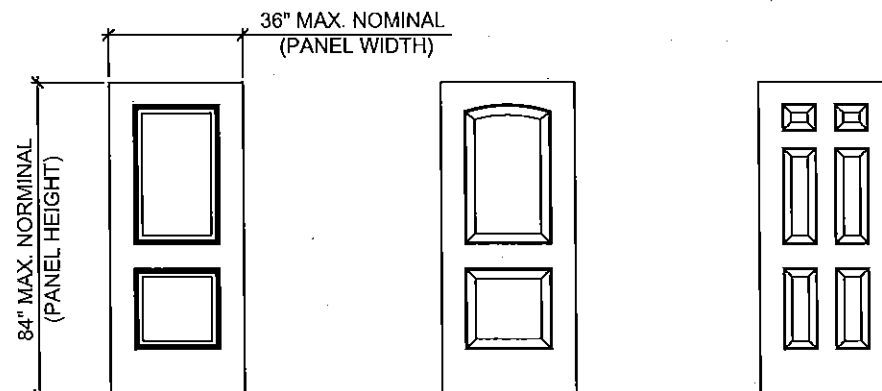

**OPTIONAL EMBOSSED DOOR LEAF PATTERNS**


**SERIES LS2075 SINGLE OUTSWING STEEL DOOR (LMI)**

- THIS PRODUCT HAS BEEN DESIGNED AND TESTED TO COMPLY WITH THE REQUIREMENTS OF THE FLORIDA BUILDING CODE 2010/2014 EDITION INCLUDING HIGH VELOCITY HURRICANE ZONE (HVHZ).
- DOORS RATED FOR LARGE MISSILE IMPACT AND DO NOT REQUIRE SHUTTERS.
- DOORS APPROVED FOR INSTALLATIONS WHERE WATER INFILTRATION RESISTANCE IS REQUIRED.
- ANCHORS SHALL BE AS LISTED, SPACED AS SHOWN ON DETAILS. ANCHORS EMBEDMENT TO BASE MATERIAL SHALL BE BEYOND WALL DRESSING OR STUCCO.
- ANCHORING OR LOADING CONDITIONS NOT SHOWN IN THESE DETAILS ARE NOT PART OF THIS APPROVAL.
- MATERIALS INCLUDING BUT NOT LIMITED TO STEEL/METAL SCREWS THAT COME INTO CONTACT WITH OTHER DISSIMILAR MATERIALS SHALL MEET THE REQUIREMENTS OF 2010/2014 FLORIDA BLDG. CODE SECTION AS APPLICABLE.
- METAL STRUCTURES NOT BY VISION HOLLOW METAL LIMITED MUST SUPPORT LOADS IMPOSED BY DOOR SYSTEM AND TRANSFER THEM TO THE BUILDING STRUCTURE.
- 2X WOOD BUCKS BY OTHERS MUST BE ANCHORED PROPERLY TO TRANSFER LOADS TO THE STRUCTURE.
- A LOAD DURATION FACTOR IN ALLOWABLE STRESS IS USED IN DESIGN OF ANCHORS INTO WOOD ONLY.
- DOOR PANEL: MIN. 20 GA.(0.032") STEEL  $F_y = 50.5$  KSI MIN,  $F_u = 56.2$  KSI MIN.  
DOOR FRAME: MIN. 18 GA.(0.042") STEEL  $F_y = 50.5$  KSI MIN,  $F_u = 56.2$  KSI MIN.
- DOOR PANEL OPTION: STAINLESS STEEL A316 OR A304 MIN. 20 GA.(0.032")  
 $F_y = 50.5$  KSI,  $F_u = 56.2$  KSI MIN.
- DOOR FRAME OPTION: STAINLESS STEEL A316 OR A304 MIN. 18 GA.(0.042")  
 $F_y = 50.5$  KSI,  $F_u = 56.2$  KSI MIN.
- ULTIMATE DESIGN LOAD OBTAINED FROM ASCE7-10, MULTIPLY BY 0.6 SHALL BE LESS THAN OR EQUAL TO MAX. DESIGN LOAD IN THIS DOCUMENT.

**NOTES:**

EGRESS REQUIREMENTS TO BE REVIEWED  
BY BUILDING OFFICIAL.

**PRODUCT REVISED**  
as complying with the Florida  
Building Code  
Acceptance No. 14-0513.03  
Expiration Date July 14, 2020  
By [Signature]  
Miami Dade Product Council

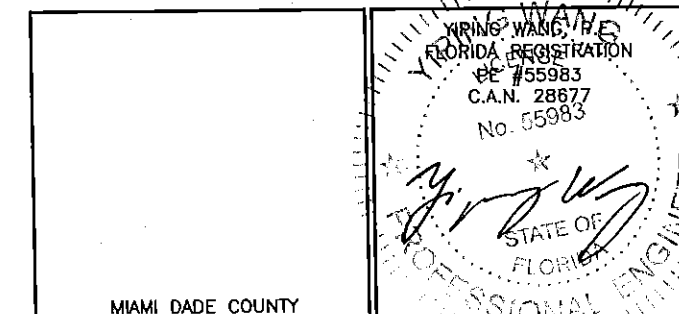

NO.	DATE	DESCRIPTION
1	06-18-10	AS PER BCD COMMENTS
2	02-18-12	UPDATE TO 2010 FBC
3	02-18-15	UPDATE TO 2014 FBC

**MCY ENGINEERING, INC.**  
GLAZING CONSULTANTS

**MCY**

8501 SW 124 AVE STE. 205A P: 305.271.0117  
MIAMI, FL 33183 F: 786.573.5063  
www.MCYEngineering.com MCY.Engineering@att.net





SERIES LS2075 SINGLE OUTSWING STEEL DOOR (LMI)

**VISION HOLLOW METAL LIMITED**  
400 ZENWAY BLVD., UNIT #1  
WOODBRIIDGE, ON L4H0S7



DATE	09-25-2014
SCALE	1/2" = 1'-0"
DRAWN	ED
PROJECT	10-00
DRAWING NO.	AD10-10
	1 OF 5

MAY 27 2015

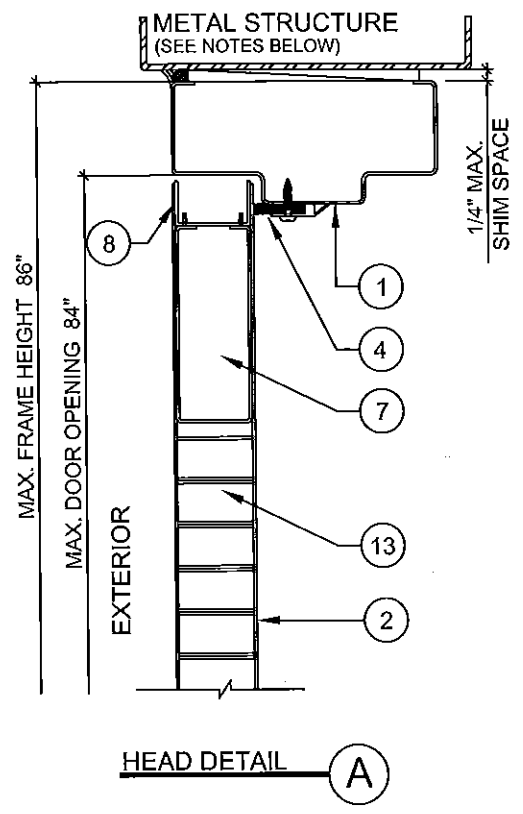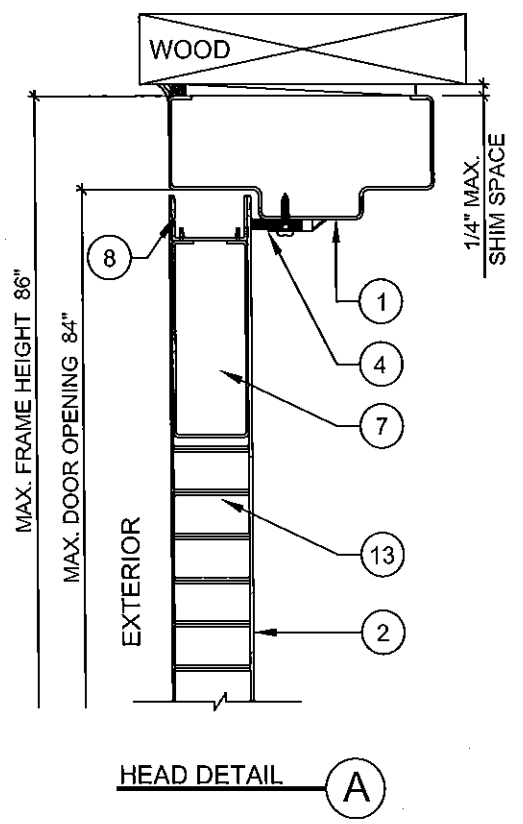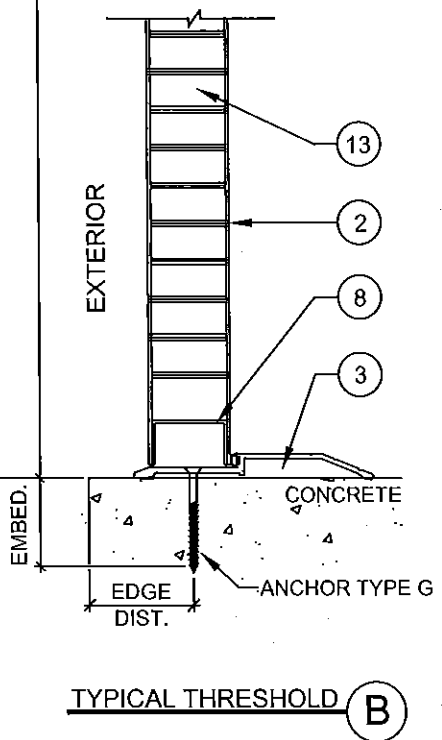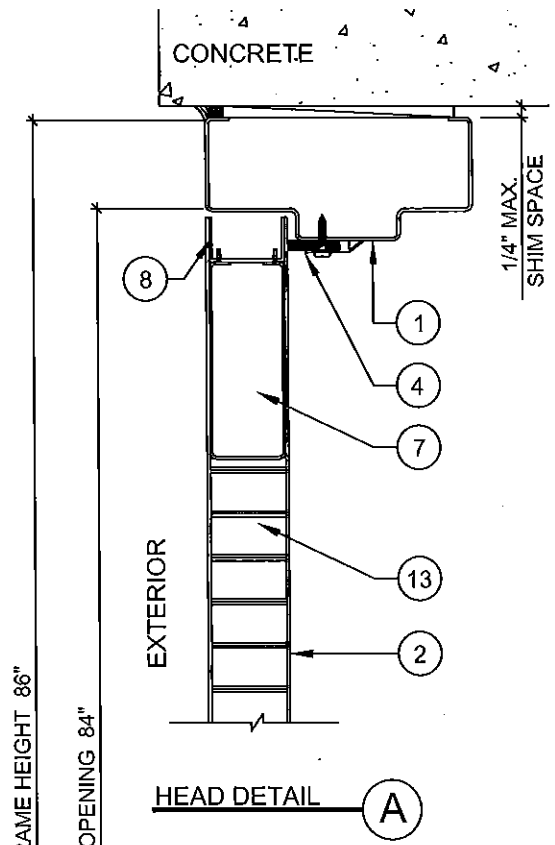

**TYPICAL ANCHORS @ HEADER:**

NONE

**TYPICAL ANCHORS @ SIDE JAMB:**

(SEE ELEV. FOR SPACING)  
(SEE DETAILS ON SHEET 3)

- TYPE A.** 5/16" DIA. ULTRACONS BY 'ELCO' Fy=155 KSI Fu= 177 KSI (THRU EMA)  
DIRECTLY INTO 2BY WOOD BUCK  
DIRECTLY INTO fc=3000 PSI CONCRETE  
1-1/2" MIN. EMBED  
2-1/2" MIN. EDGE DISTANCE
- TYPE B.** 3/8" DIA. HLC SLEEVE ANCHOR BY 'HILTI' (THRU EMA)  
DIRECTLY INTO fc=3000 PSI CONCRETE, 3" MIN. EDGE DIST.  
DIRECTLY INTO fc=2000 PSI CONCRETE BLOCK, 3-1/2" MIN. EDGE DIST.  
1-1/4" MIN. EMBED
- TYPE C.** 3/8" DIA. SLEEVE ANCHOR BY 'WEJ-IT' (THRU EMA)  
DIRECTLY INTO fc=4000 PSI CONCRETE, 2-3/8" MIN. EMBED  
DIRECTLY INTO fc=2000 PSI CONCRETE BLOCK, 1-1/4" MIN. EMBED  
3-1/2" MIN. EDGE DISTANCE
- TYPE D.** 3/8" DIA. POWER BOLT BY 'POWERS' (THRU EMA)  
DIRECTLY INTO fc=3000 PSI CONCRETE  
2-1/2" MIN. EMBED  
3" MIN. EDGE DISTANCE
- TYPE E.** 5/16" DIA. SMS OR MACHINE BOLTS (MIN. GRADE 2 CRS) OR STAINLESS STEEL (THRU EMA)  
INTO METAL STRUCTURES (STEEL OR ALUMINUM 1/8" MIN. THICK.)  
STEEL : Fy = 36 KSI MIN.  
ALUMINUM : 6063-T6 MIN.  
(STEEL IN CONTACT WITH ALUMINUM TO BE PLATED OR PAINTED)
- TYPE F.** WIRE ANCHOR (Fy=60 KSI MIN.)  
0.173" DIA. STEEL WIRE ANCHORS EMBED. INTO CONCRETE  
FILLED BLOCK WITH 8.75" EMBED.

**TYPICAL ANCHORS @ THRESHOLD:**

(SEE ELEV. FOR SPACING)

- TYPE G.** 1/4" OR 5/16" DIA. ULTRACONS BY 'ELCO' Fy = 155 KSI Fu = 177 KSI  
DIRECTLY INTO fc=3000 PSI MIN. CONCRETE  
1-1/2" MIN. EMBED  
2-1/2" MIN. EDGE DISTANCE
- 1/4" TAPCON BY ITW Fy = 90 KSI Fu = 120 KSI  
DIRECTLY INTO fc=3000 PSI MIN. CONCRETE  
1-1/2" MIN. EMBED  
2-1/2" MIN. EDGE DISTANCE

**SEALANT:**  
ALL FRAME JOINTS AND CORNERS TO BE SEALED  
WITH SILICONE AT PERIMETER

METAL STRUCTURES NOT BY VISION HOLLOW METAL LIMITED  
MUST SUPPORT LOADS IMPOSED BY DOOR SYSTEM AND  
TRANSFER THEM TO THE BUILDING STRUCTURE.


**PRODUCT REVISED**  
as complying with the Florida  
Building Code  
Acceptance No. 14-0513-03  
Expiration Date 7/14/20  
By: [Signature]  
Miami Dade Product Control

MIAMI DADE COUNTY

YIPING WANG, P.E.  
FLORIDA REGISTRATION  
PE 555983  
C.A.N. 28677  
No. 55983  
STATE OF  
FLORIDA  
PROFESSIONAL ENGINEER


<b>REVISIONS</b> <table border="1" style="width: 100%; border-collapse: collapse;"> <tr> <th>NO.</th> <th>DATE</th> <th>DESCRIPTION</th> </tr> <tr> <td>1</td> <td>04-18-10</td> <td>AS PER RCD COMMENTS</td> </tr> <tr> <td>2</td> <td>02-16-12</td> <td>UPDATE TO 2010 IBC</td> </tr> <tr> <td>3</td> <td>03-03-15</td> <td>UPDATE TO 2014 IBC</td> </tr> </table>		NO.	DATE	DESCRIPTION	1	04-18-10	AS PER RCD COMMENTS	2	02-16-12	UPDATE TO 2010 IBC	3	03-03-15	UPDATE TO 2014 IBC		
NO.	DATE	DESCRIPTION													
1	04-18-10	AS PER RCD COMMENTS													
2	02-16-12	UPDATE TO 2010 IBC													
3	03-03-15	UPDATE TO 2014 IBC													
 <b>MCY ENGINEERING, INC.</b> GLAZING CONSULTANTS 8501 SW 124th AVE. STE. 205A MIAMI, FL 33183 P: 305.271.0117 F: 786.573.5063 www.MCYEngineering.com MCY.Engineering@att.net															
SERIES LS2075 SINGLE OUTSWING STEEL DOOR (LMI) <b>VISION HOLLOW METAL LIMITED</b> 400 ZENWAY BLVD., UNIT #1 WOODBRIDGE, ON L4H0S7															
<table border="1" style="width: 100%; border-collapse: collapse;"> <tr> <td>DATE</td> <td>09-25-2014</td> </tr> <tr> <td>SCALE</td> <td>1/4</td> </tr> <tr> <td>DRAWN</td> <td>ED</td> </tr> <tr> <td>PROJECT</td> <td>10-03</td> </tr> </table>	DATE	09-25-2014	SCALE	1/4	DRAWN	ED	PROJECT	10-03	<table border="1" style="width: 100%; border-collapse: collapse;"> <tr> <td colspan="2" style="text-align: center;">DRAWING NO.</td> </tr> <tr> <td colspan="2" style="text-align: center;">AD10-10</td> </tr> <tr> <td colspan="2" style="text-align: center;">2 OF 5</td> </tr> </table>	DRAWING NO.		AD10-10		2 OF 5	
DATE	09-25-2014														
SCALE	1/4														
DRAWN	ED														
PROJECT	10-03														
DRAWING NO.															
AD10-10															
2 OF 5															

MAY 27 2015

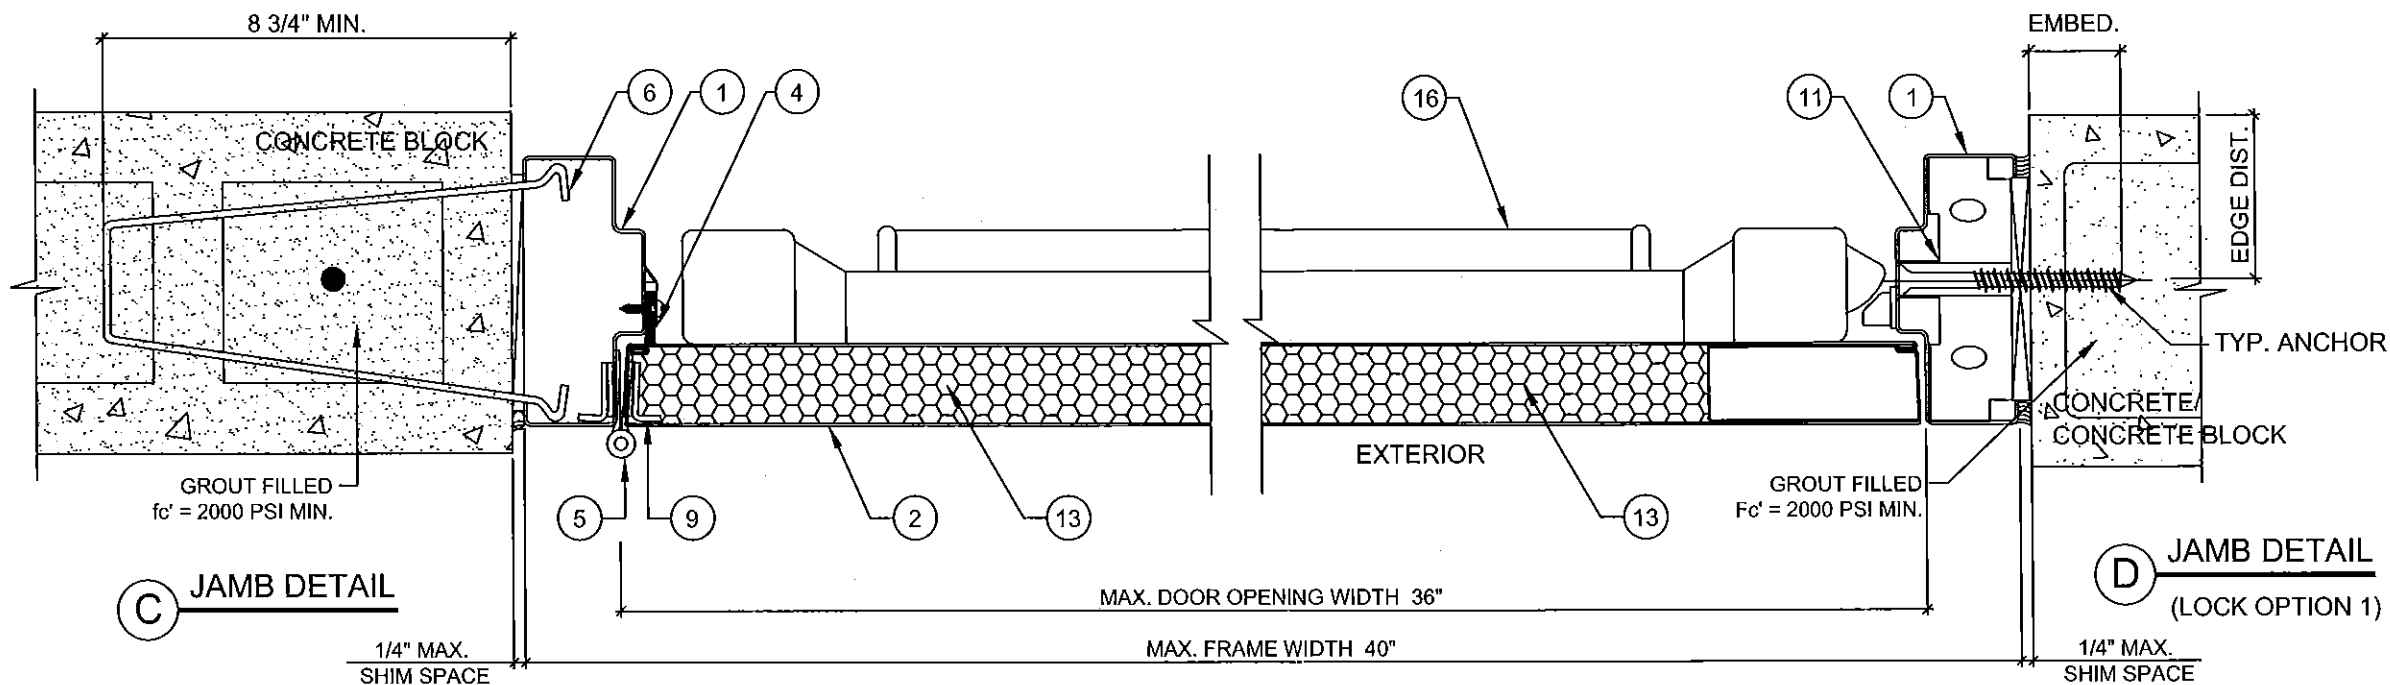

**C JAMB DETAIL**

**D JAMB DETAIL  
(LOCK OPTION 1)**

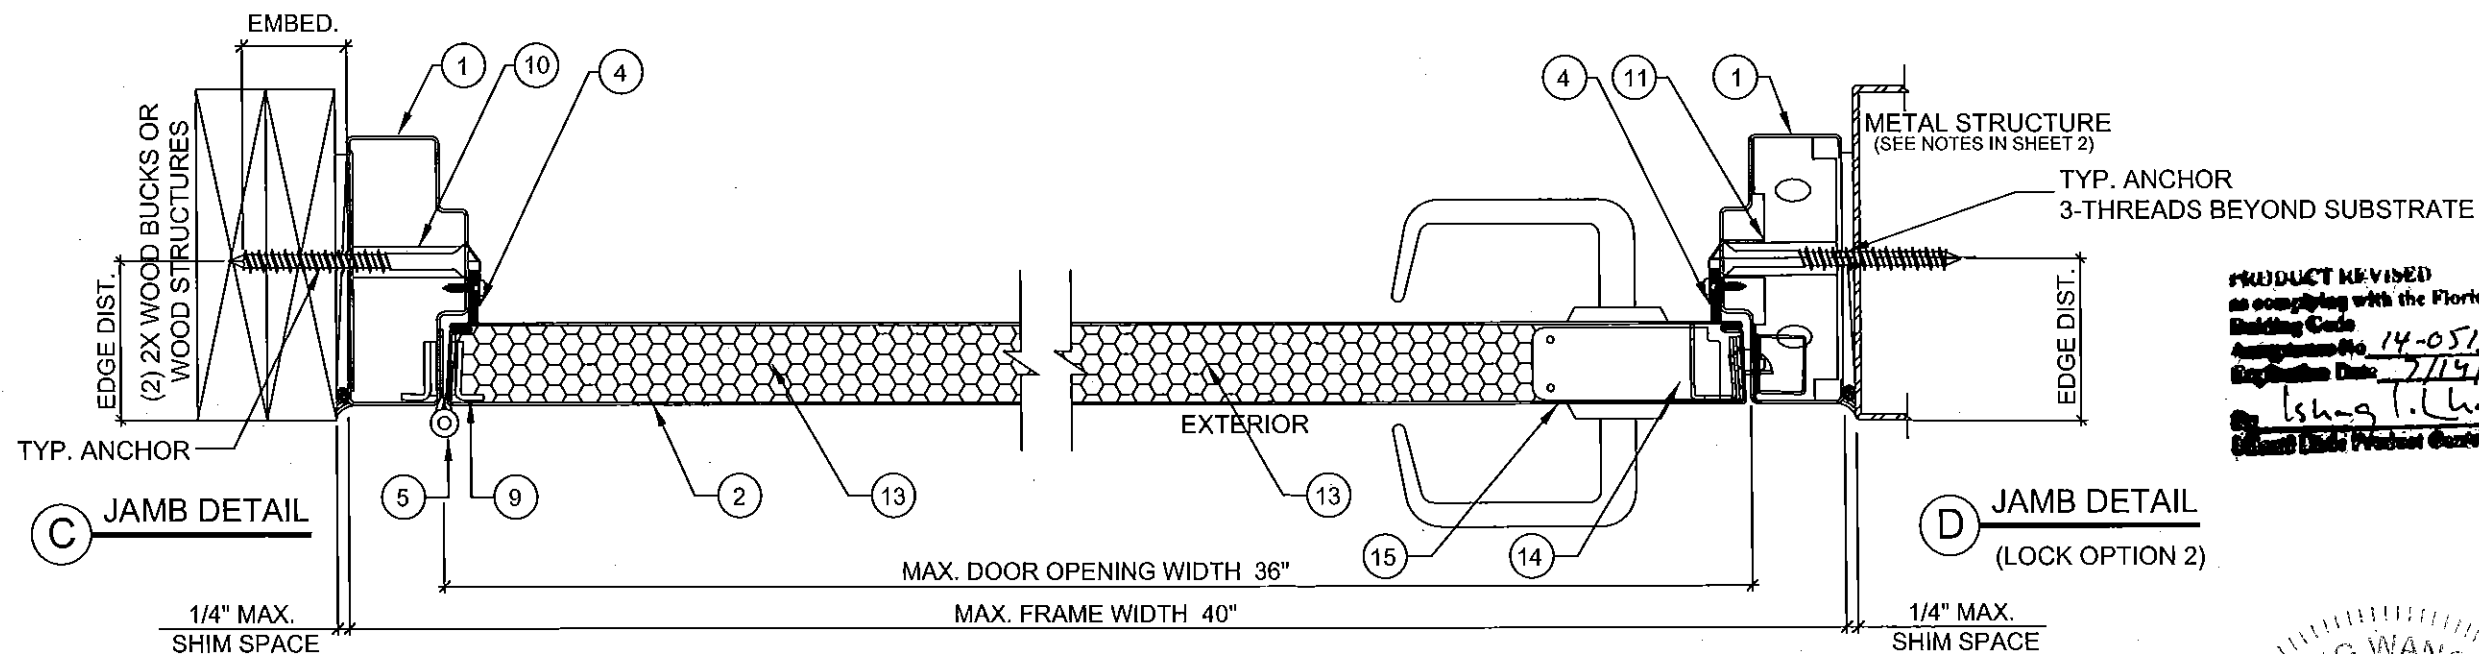

**C JAMB DETAIL**

**D JAMB DETAIL  
(LOCK OPTION 2)**

PRODUCT REVISED  
to comply with the Florida  
Building Code  
Amendment No. 14-0513-03  
Effective Date: 7/14/20  
By: Isheng T. Lian  
Glenn E. Lian Product Control

YIPING WANG, P.E.  
FLORIDA REGISTRATION  
PE #55983  
C.A. No. 28677  
No. 530  
STATE OF FLORIDA  
PROFESSIONAL ENGINEER

MIAMI DADE COUNTY

REVISIONS	
NO. DATE	DESCRIPTION
1	02-18-10 AS PER RFP COMMENTS
2	02-18-12 UPDATE TO 2010 FBC
3	03-03-15 UPDATE TO 2014 FBC

**MCY ENGINEERING, INC.**  
GLAZING CONSULTANTS  
8501 SW 124th AVE. STE. 205A  
MIAMI, FL 33183  
P: 305.271.0117  
F: 786.573.5063  
www.MCYEngineering.com  
MCY.Engineering@Att.net

SERIES LS2075 SINGLE OUTSWING STEEL DOOR (LM1)  
**VISION HOLLOW METAL LIMITED**  
400 ZENWAY BLVD., UNIT #1  
WOODBRIIDGE, ON L4H0S7


**VISION**  
HOLLOW METAL LIMITED

DATE	09-25-2014
SCALE	1/4
DRAWN	ED
PROJECT	10-03


DRAWING NO.  
**AD10-10**  
3 OF 5

## LOCK OPTIONS

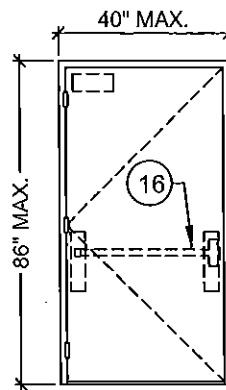

### OPTION 1

"2000 SERIES RIM PANIC" DESIGN HARDWARE  
LOCATED AT 39 9/16" UP FROM THE BOTTOM EDGE OF  
THE OPERABLE PANEL.

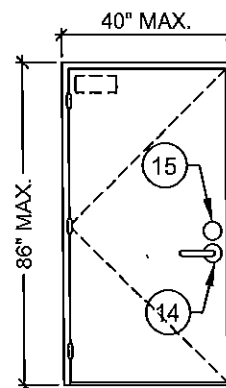

### OPTION 2



"SCHLAGE AL53PD"  
CYLINDRICAL LOCK LOCATED AT 39 9/16" UP  
FROM THE BOTTOM EDGE OF THE OPERABLE  
PANEL, WITH "SCHLAGE B660P" DEAD BOLT.  
CENTERLINE OF DEAD BOLT TO BE AT 7 3/4" UP  
FROM CENTERLINE OF DOOR KNOB. "SCHLAGE 10-025"  
STRIKE PLATE LOCATED ON FRAME IN LINE WITH LOCK.

## HINGES

"HAGAR 1279 HINGES" OR "HAGAR 1279 NRP HINGES"

TOTAL (3) HINGES.  
7 3/8" FROM TOP CORNER, 12 5/8" FROM BOTTOM CORNER &  
(1) AT CENTER.

## DOOR EDGE CONSTRUCTION

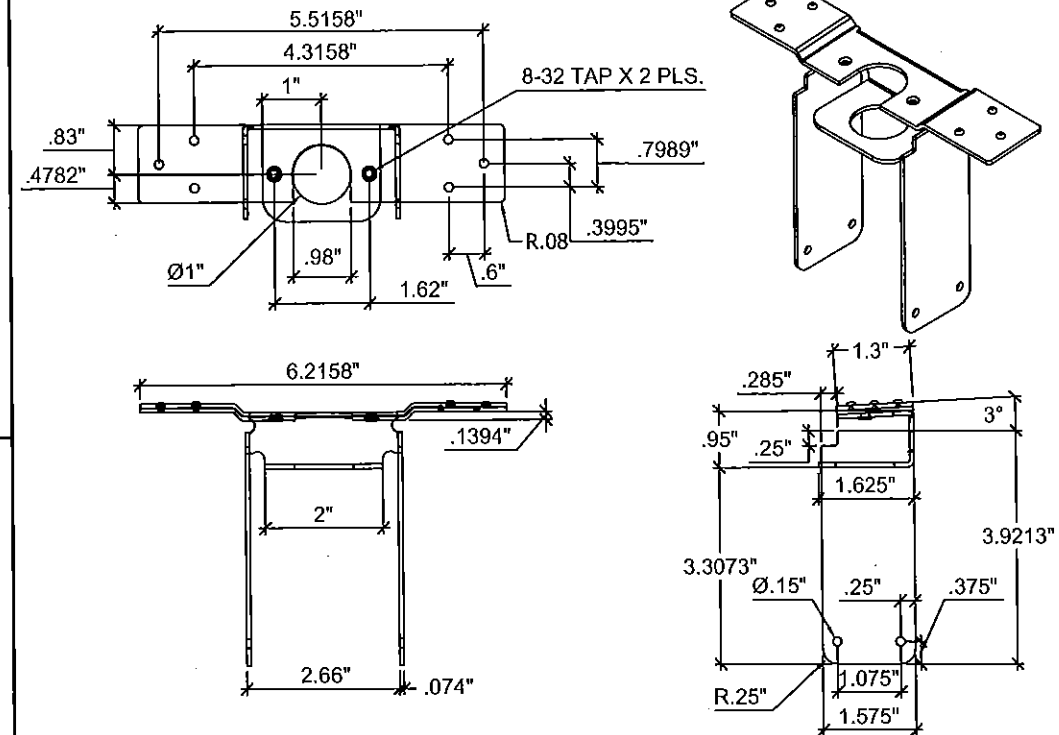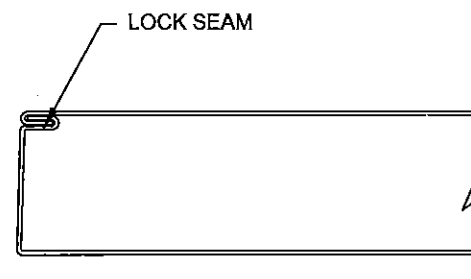


## 12 CYLINDRICAL LOCK REINFORCING

## BILL OF MATERIALS

ITEM NO.	PART NO.	MATERIAL	QUANTITY	DESCRIPTION	MANF./SUPPLIER/REMARKS
①	-	STEEL	AS REQD.	FRAME HEAD/JAMB (2" x 5 3/4")	18 GA.(0.042" MIN.) GALVANNEAL STEEL (Fy = 50.5 KSI)
②	-	STEEL	AS REQD.	DOOR FACE SHEETS (36" x 84" x 0.032")	20 GA.(0.032" MIN.) GALVANNEAL STEEL (Fy = 50.5 KSI)
③	477S	ALUMINUM	1	BUMPER TRESHOLD (5" x 1/2" x 0.094")	HAGER 6063-T5
④	875S	-	AS REQD.	WEATHERSTRIPPING	HAGER
⑤	1279	STEEL	3 PER LEAF	HAGER 1279 HINGES	HAGER
⑥	-	STEEL	AS REQD.	MASONRY WIRE ANCHOR	0.173 DIA. Fy = 60 KSI
⑦	-	STEEL	AS REQD.	CLOSER BOX (1 1/16" x 4 1/16" x 0.053")	16 GA. GALVANNEAL STEEL
⑧	-	STEEL	AS REQD.	END CHANNEL (1 5/8" x 1 3/16" x 0.053") FULL LENGTH	16 GA. GALVANNEAL STEEL
⑨	-	STEEL	AS REQD.	HINGE REINFORCEMENT	10 GA. GALVANNEAL STEEL
⑩	-	STEEL	AS REQD.	18 GA STEEL EMA ANCHOR	VISION HOLLOW METAL
⑪	-	STEEL	AS REQD.	18 GA STEEL EMA ANCHOR OPTION	VISION HOLLOW METAL
⑫	-	STEEL	AS REQD.	CYLINDRAL LOCK REINFORCING	-
⑬	-	-	AS REQD.	HONEY COMB 1" CELL OR CORE	-
⑭	AL53PD	STEEL	1	CYLINDRAL LOCK W/ STRIKE PLATE (MIN. 1/2" THK.)	SCHLAGE
⑮	B660P	STEEL	1	DEAD BOLT W/ STRIKE PLATE (MIN. 1/2" THK.)	SCHLAGE
⑯	2000	STEEL	1	SERIES 2000 RIM PANIC EXIT DEVICE W/ STRIKE PLATE	DESIGN HARDWARE


PRODUCT REVISED  
as complying with the Florida  
Building Code  
Acceptance No. 14-0513-03  
Expiration Date 7/14/20  
By [Signature]  
Miami Dade Product Control

FRAME CONTINUOUSLY WELDED  
AND GROUND SMOOTH

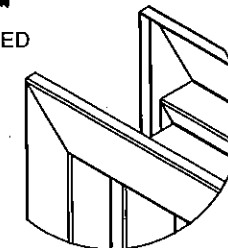

FACE WELDED CORNERS  
COMPLETE WITH 3/16" WELDED BEAD

## FRAME CORNERS

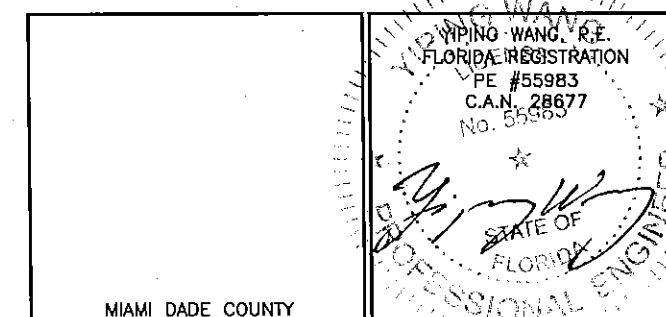

NO.	DATE	DESCRIPTION
1	09-25-10	AS PER RCD COMMENTS
2	02-16-12	UPDATE TO 2010 PEC
3	03-05-15	UPDATE TO 2014 PEC

**MCY ENGINEERING, INC.**  
GLAZING CONSULTANTS

**MCY**

8501 SW 124th AVE. STE. 205A  
MIAMI, FL 33183

P: 305.271.0117  
F: 786.573.5063

www.MCYEngineering.com  
MCY.Engineering@att.net


SERIES LS2075 SINGLE OUTSWING STEEL DOOR (LM)

**VISION HOLLOW METAL LIMITED**


400 ZENWAY BLVD., UNIT #1  
WOODBRIIDGE, ON L4H0V7

DATE	09-25-2014
SCALE	N.T.S.
DRAWN	ED
PROJECT	10-03
DRAWING NO.	AD10-10
4 OF 5	


MAY 27 2015

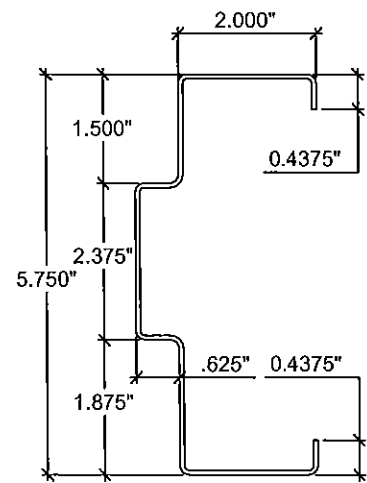


1 FRAME HEAD/JAMB  
18 GA STEEL

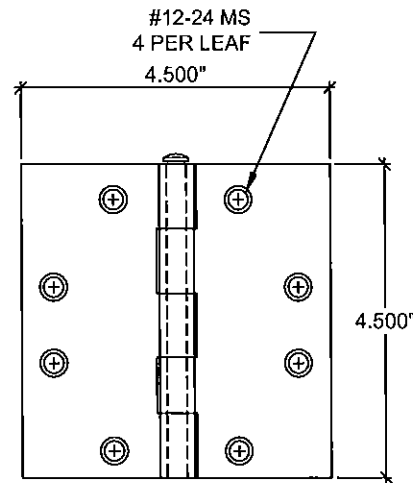

5 STEEL HINGE

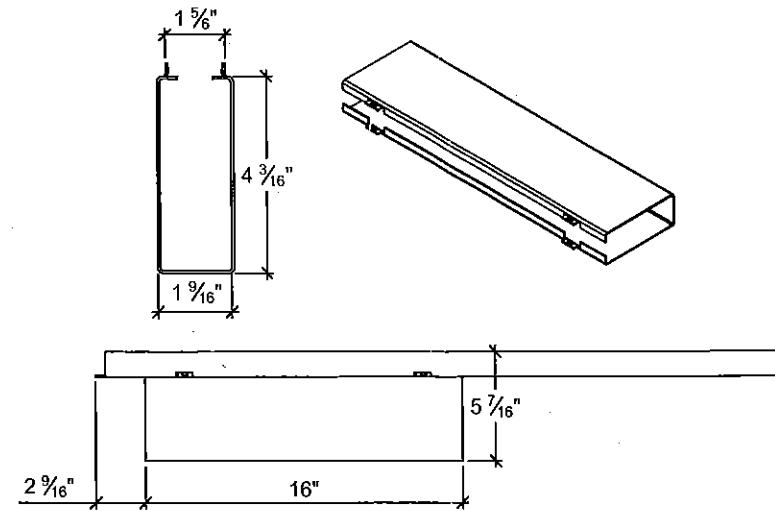


7 CLOSER BOX  
16 GA STEEL

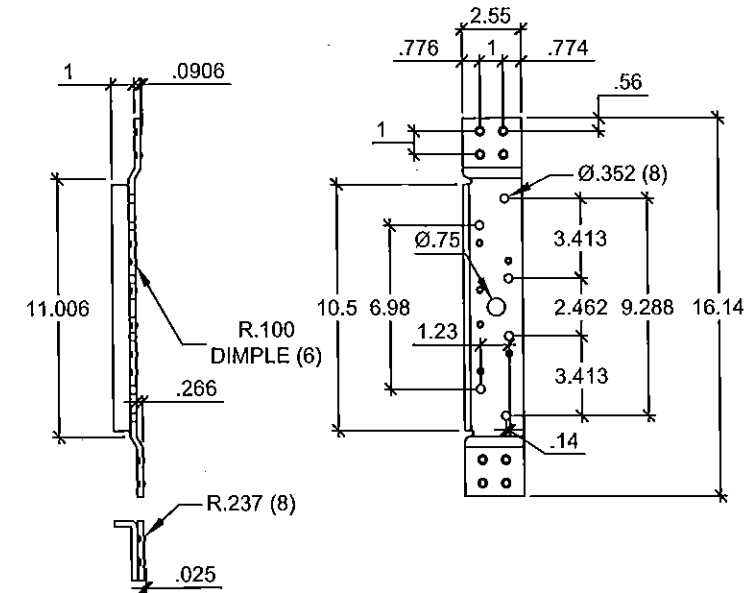


9 HINGE REINFORCEMENT  
10 GA STEEL


PRODUCT REVISED  
as complying with the Florida  
Building Code  
Acceptance No. 14-0513-03  
Expiration Date July 14, 2020  
By: Isham L. Clark  
Miami Dade Product Control

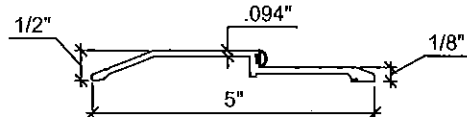


3 TRESHOLD

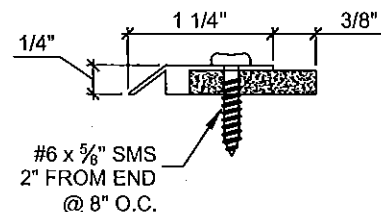


4 WEATHER STRIPPING

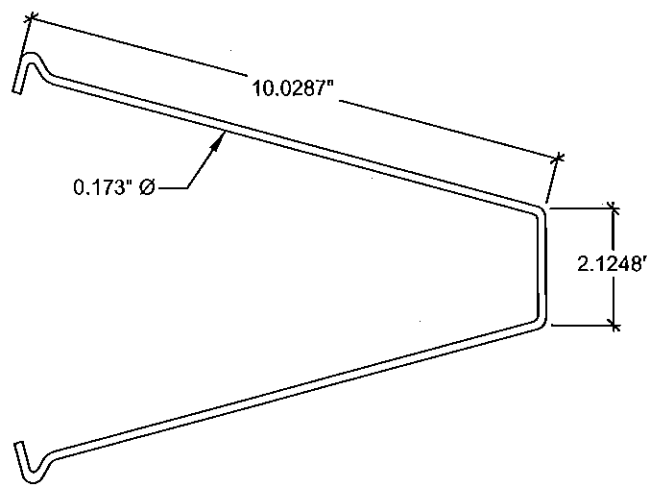


6 MASONRY WIRE ANCHOR  
Fy = 60 KSI  
Fu = 90 KSI

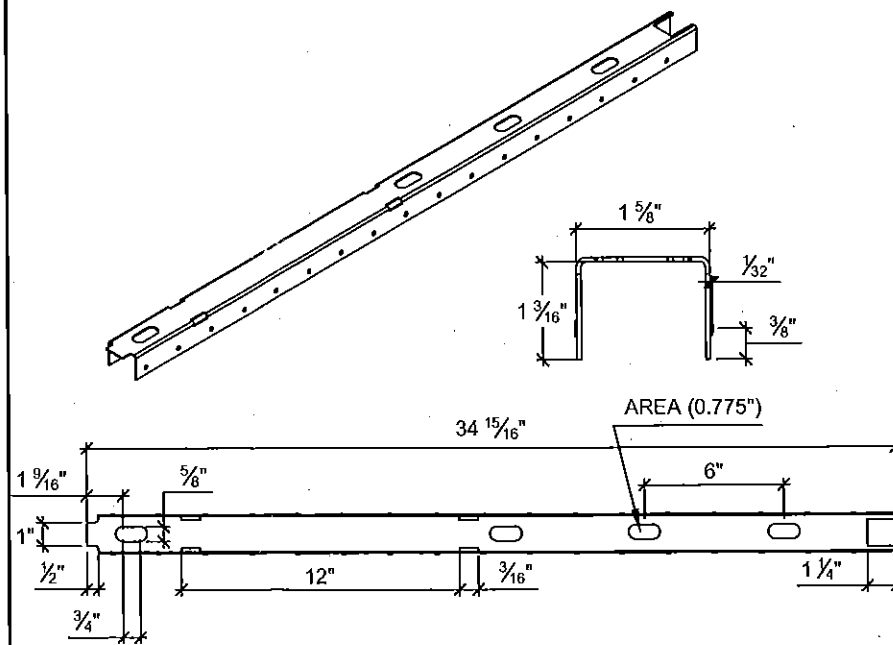

8 END CHANNEL  
16 GA STEEL

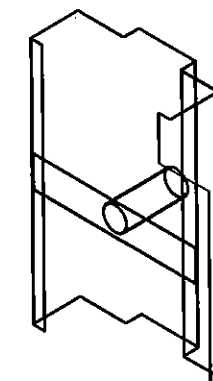

10 EMA ANCHOR  
18 GA STEEL

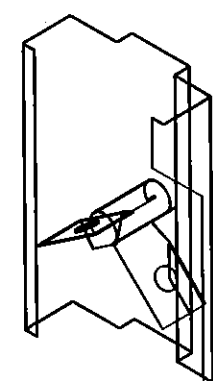

11 EMA BUTTERFLY ANCHOR  
18 GA STEEL

NO	DATE	DESCRIPTION
1	08-18-10	AS PER BCD COMMENTS
2	02-16-12	UPDATE TO 2010 PEC
3	03-05-15	UPDATE TO 2014 PEC

MCY ENGINEERING, INC.  
GLAZING CONSULTANTS  
8501 SW 124AVE STE. 205A  
MIAMI, FL 33183  
P: 305.271.0117  
F: 786.573.5063  
www.MCYEngineering.com  
MCY.Engineering@att.net

SERIES LS2075 SINGLE OUTSWING STEEL DOOR (LMI)  
VISION HOLLOW METAL LIMITED  
400 ZENWAY BLVD., UNIT #1  
WOODBIDGE, ON L4H0S7

VISION  
HOLLOW METAL LIMITED

DATE	09-25-2014
SCALE	N.T.S.
DRAWN	ED
PROJECT	1003
DRAWING NO.	AD10-10
	5 OF 5

MIAMI DADE COUNTY

MAY 27 2015